
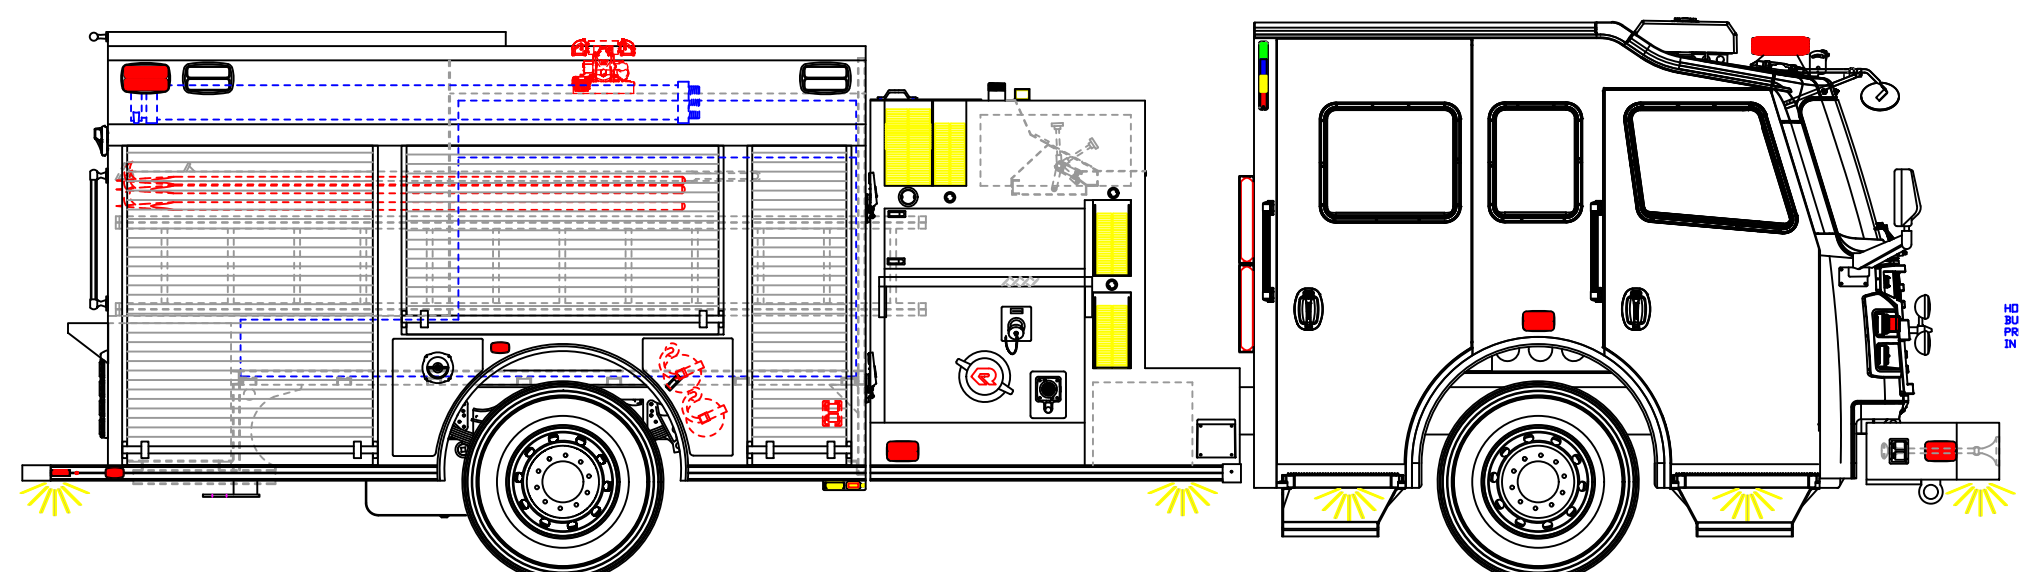


INITIALS: EH
 JOB NUMBER: 19007
 DATE: 8/15/2024

MAIN FILE: -
 DEPT: -
 DEALER: -

PRODUCTION APPROVED

- NOTES:
1. OVERALL HEIGHT IS IN LOADED CONDITION. UNLOADED HEIGHTS MAY BE 4" ABOVE HEIGHTS SHOWN.
 2. DO NOT SCALE DRAWING.
 3. ALL DIMENSIONS ARE APPROXIMATE AND SUBJECT TO ENGINEERING CHANGES.
 4. DRAWING MAY OR MAY NOT SHOW ALL ITEMS AS DESCRIBED IN THE WRITTEN DETAIL SPECIFICATIONS.
 5. INCLUSION OF AN ITEM ON THE DRAWING DOES NOT CONSTITUTE INCLUSION OF THAT ITEM WITH THE FINAL DELIVERED UNIT.
 6. THE EFFECTIVE DOOR OPENINGS WILL BE APPROX. 2" LESS THAN THE NOTED COMPARTMENT OPENING FOR ROLL UP DOORS AND UP TO APPROX. 4" LESS FOR HINGED DOORS

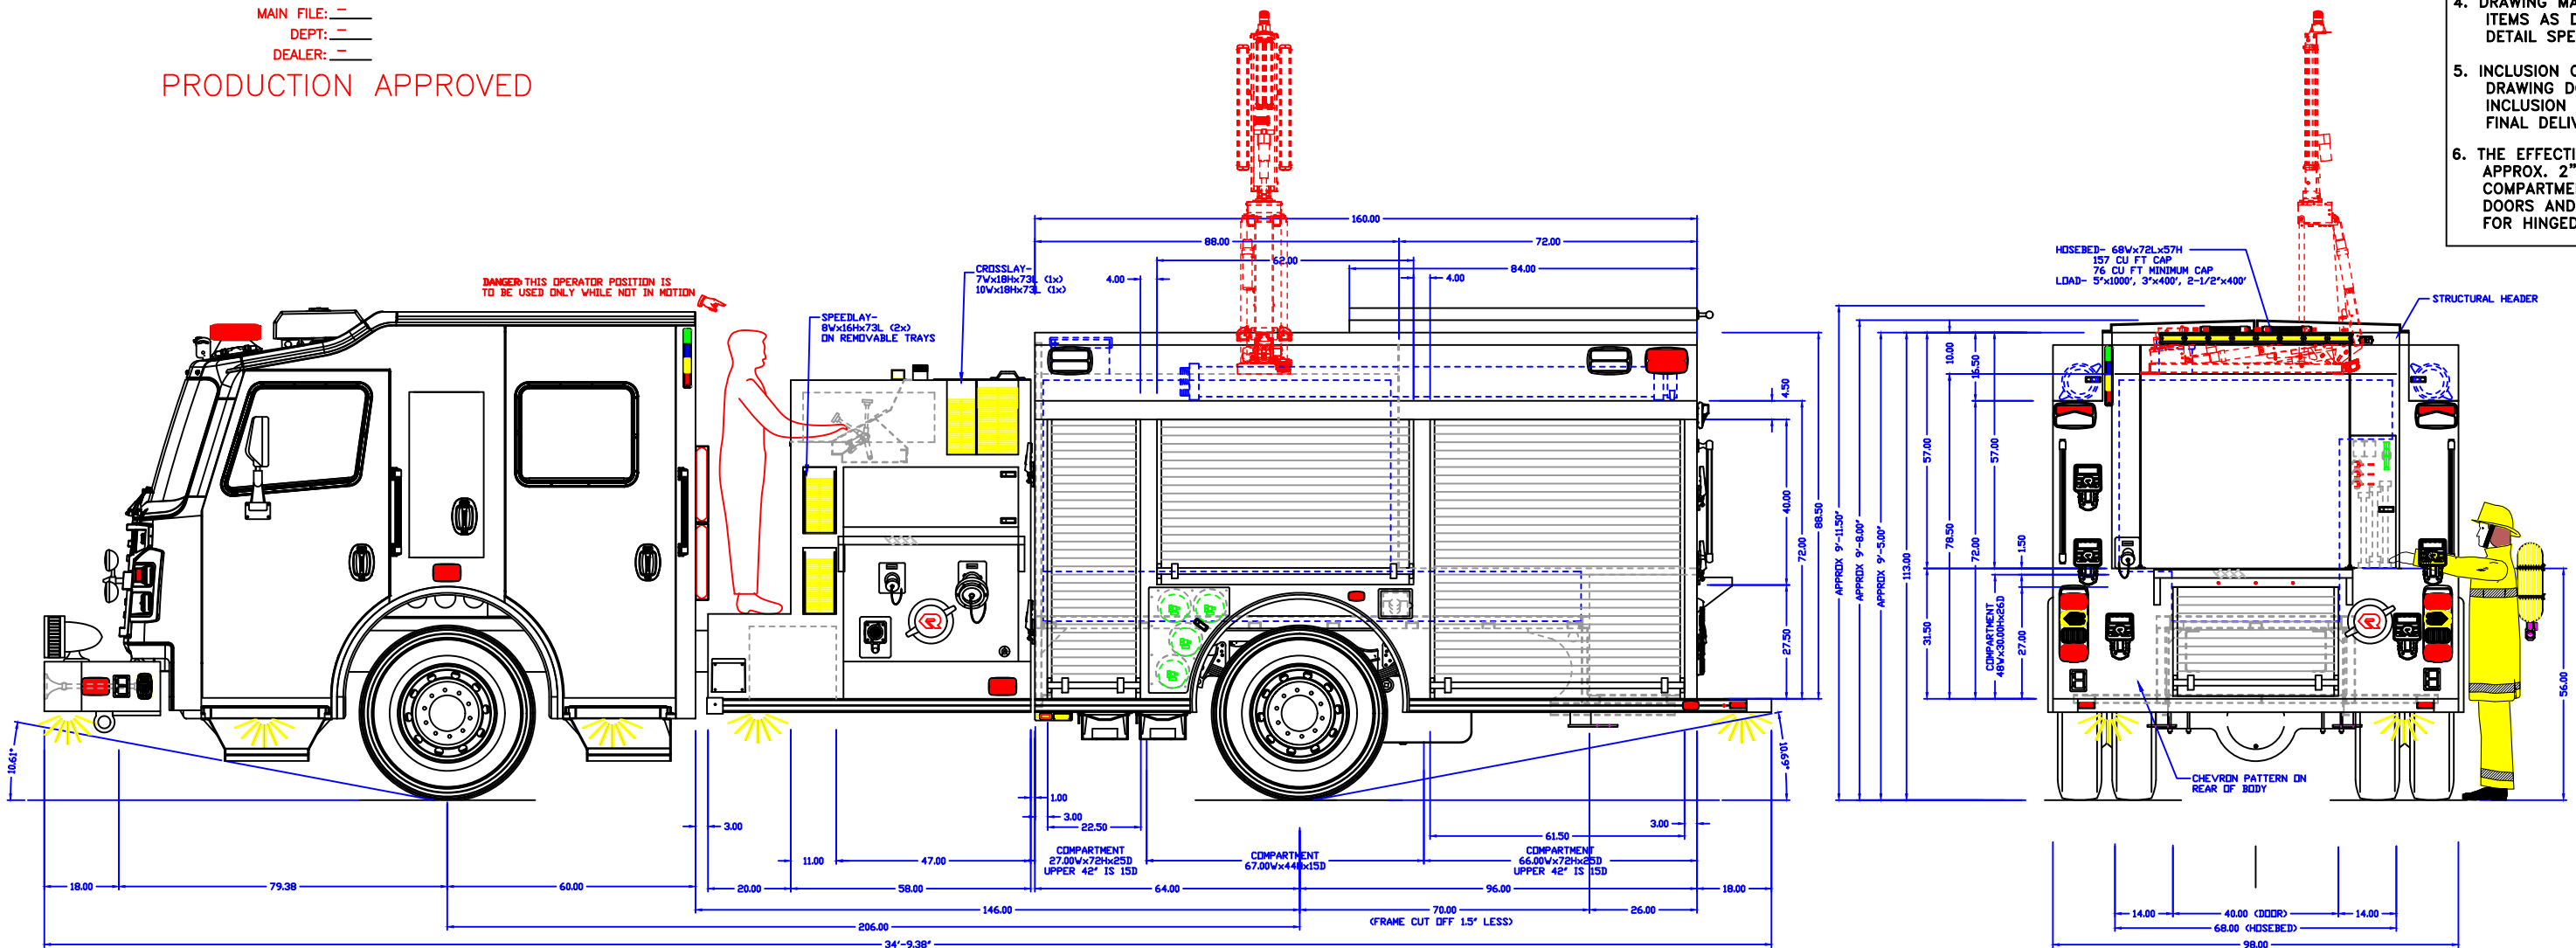

APPROVED BY:

CHASSIS: COMMANDER 6011
 PUMP: HALE 1500 GPM
 TANK: POLY/1000/50(FOAM)
 PANEL MATL: STAINLESS STEEL
 COMP INTERIOR: ZOLATONE

REV 6	EH	DATE: 8/15/24	RELEASED
REV 5	EH	DATE: 7/18/24	10 DAY UPDATE
REV 4	SRN	DATE: 5-21-24	3RD SCRUB
REV 3	WM	DATE: 4-17-24	MARKED UP DRAWING
REV 2	WM	DATE: 10-13-23	CHASSIS V/B - V&B
REV 1	JMS	DATE: 8-29-23	No Change, Rev'd V&B
DRAWN:	WLM	DATE: 02-17-23	

PROPRIETARY AND CONFIDENTIAL THE INFORMATION CONTAINED IN THIS DRAWING IS THE SOLE PROPERTY OF ROSENBAUER. ANY REPRODUCTION IN PART OR AS A WHOLE WITHOUT THE WRITTEN PERMISSION OF ROSENBAUER IS PROHIBITED.

MAXIMUM HEIGHT	NONE
MAXIMUM LENGTH	NONE
BODY WIDTH	98"

PIKE ROAD FIRE DEPT., AL



ROSENBAUER FX 3/16"

DRAWING NUMBER: pike road, al REV 6